


1ST FLOOR

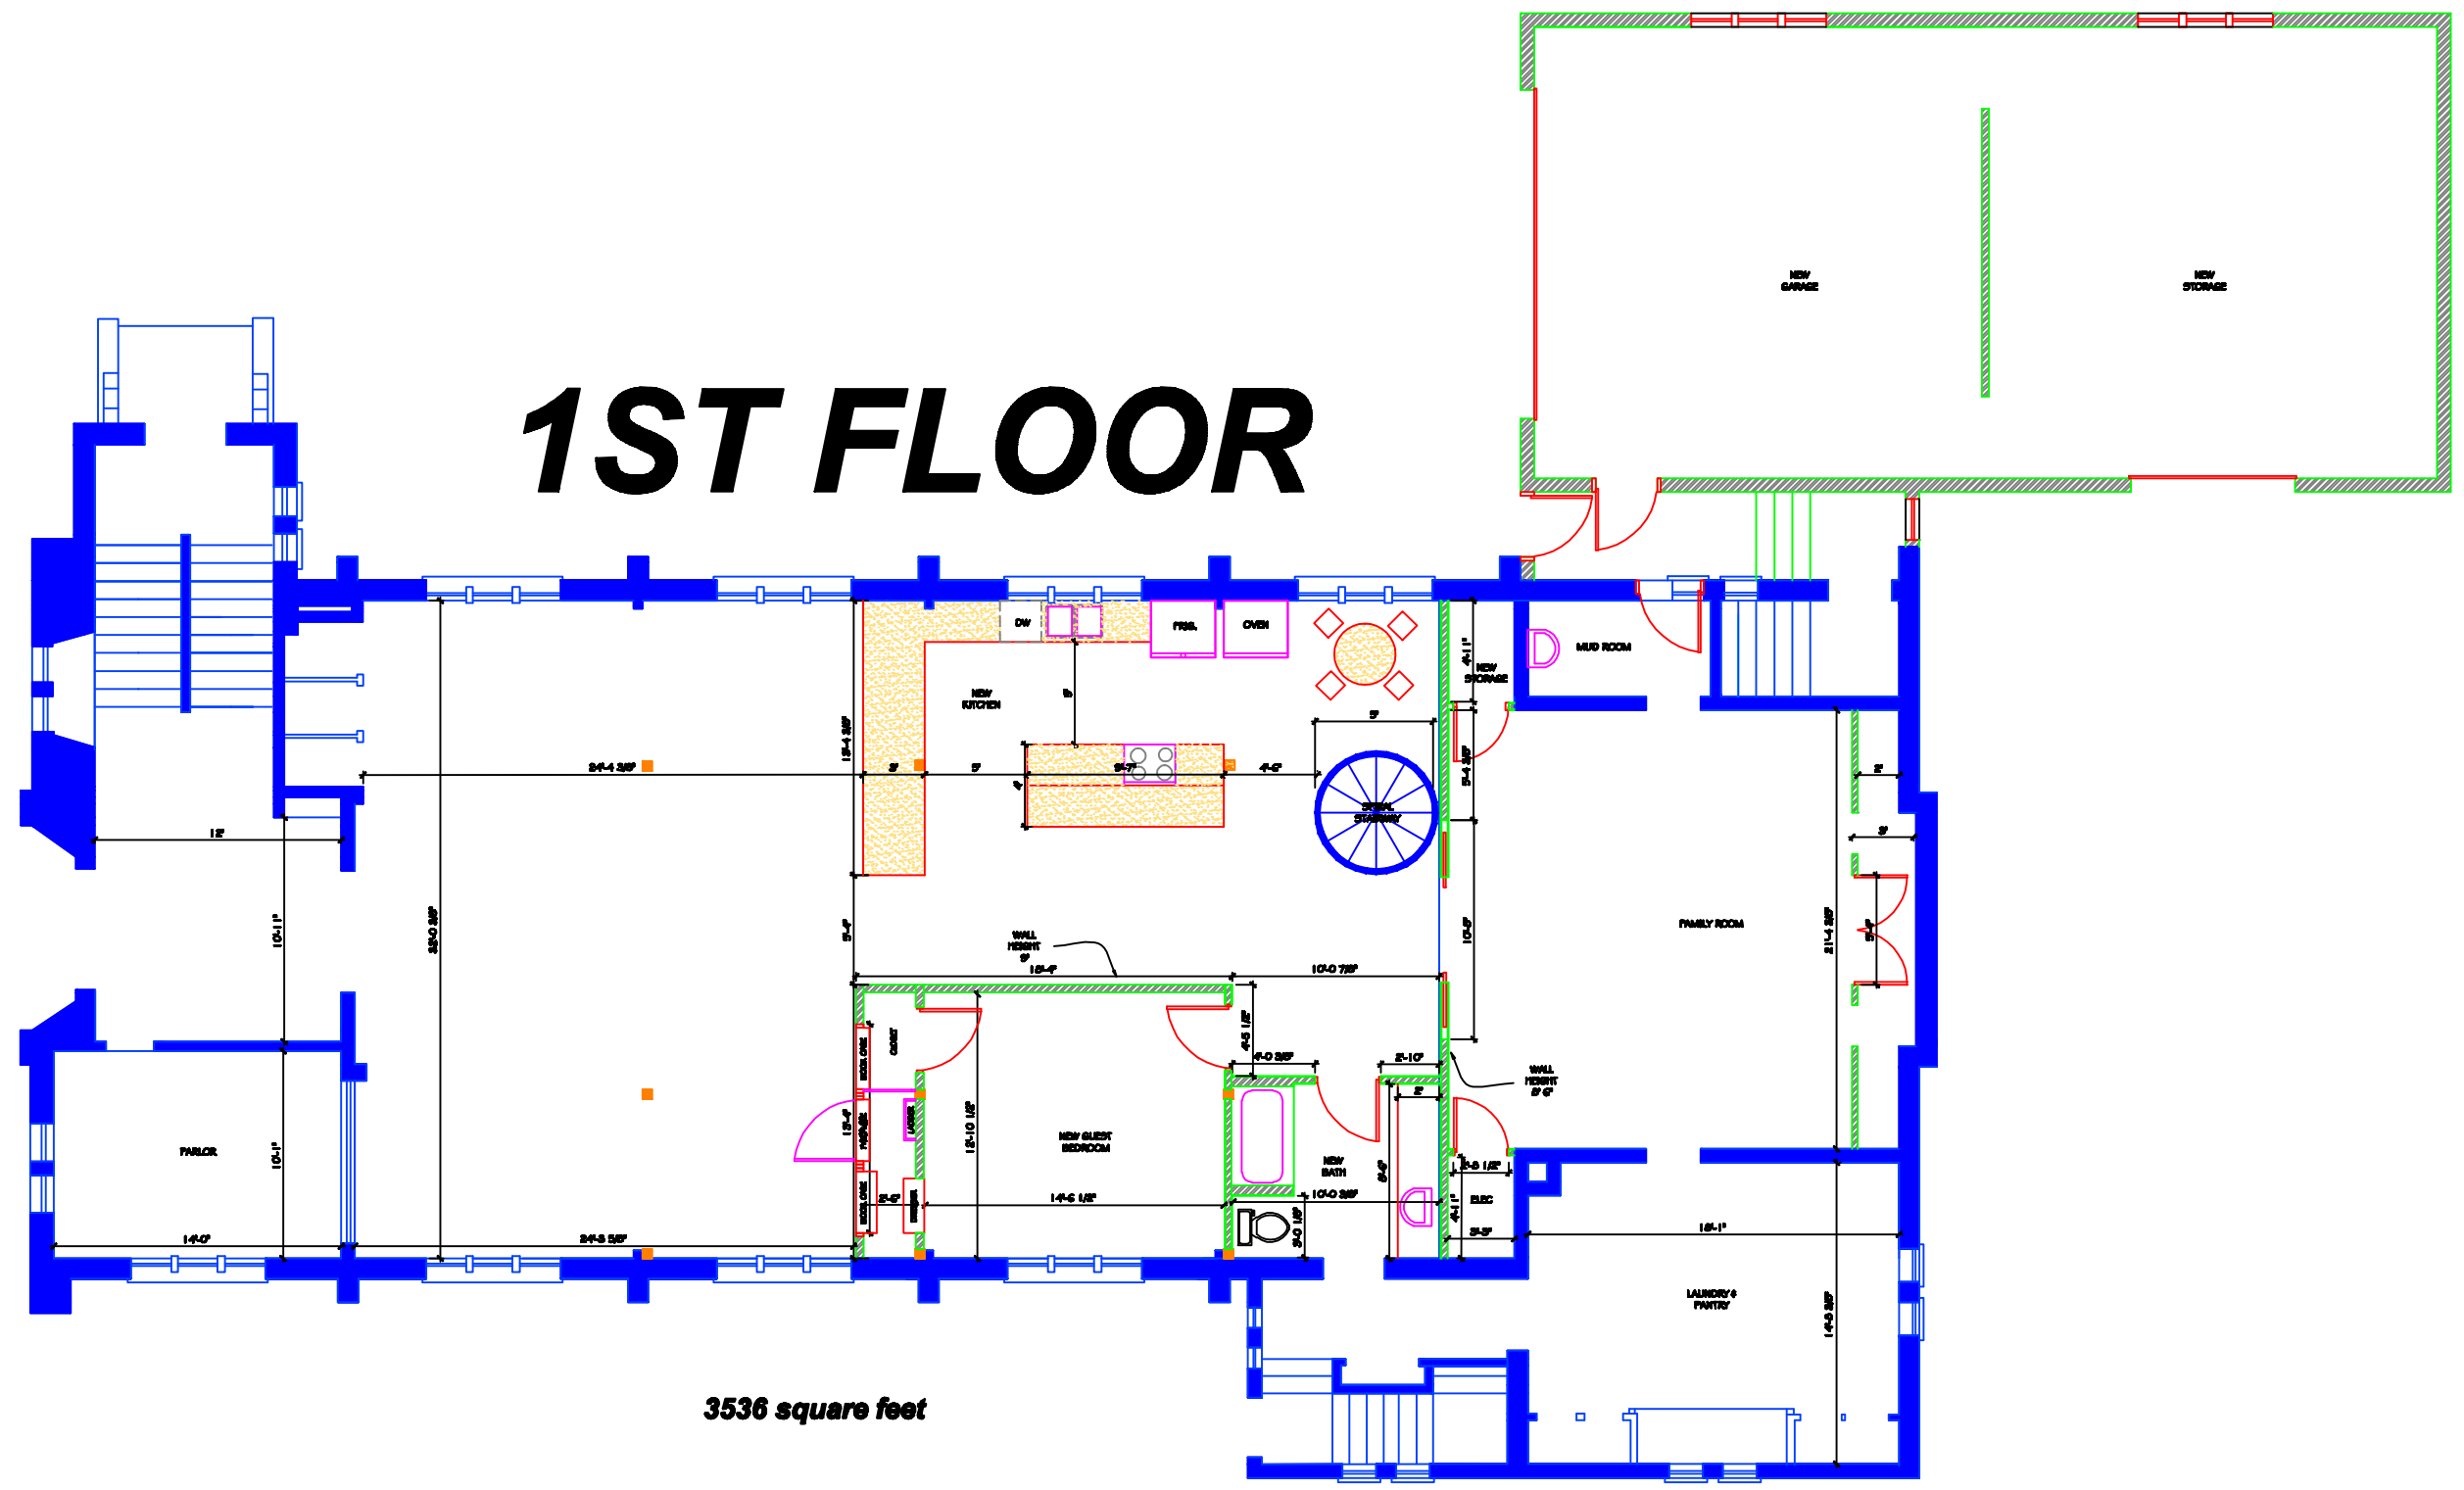

3536 square feet

Mark & Jocelyn Sloan
628 8th AVE, Alice, ND

home@sloan4.com
701-281-8254

SLOAN RESIDENCE . FIRST FLOOR

MAIN FLOOR

Church to Home Conversion - Alice, ND

April 2006